

TVB

TORRE VECCHIA BRONX




BAJÄC

AUTORI: Chloé Lesourd, Justine Musielinski, Agathe Le Brazidec, Amélie Moy, Baptiste Harang

TVB

TORRE VECCHIA BRONX

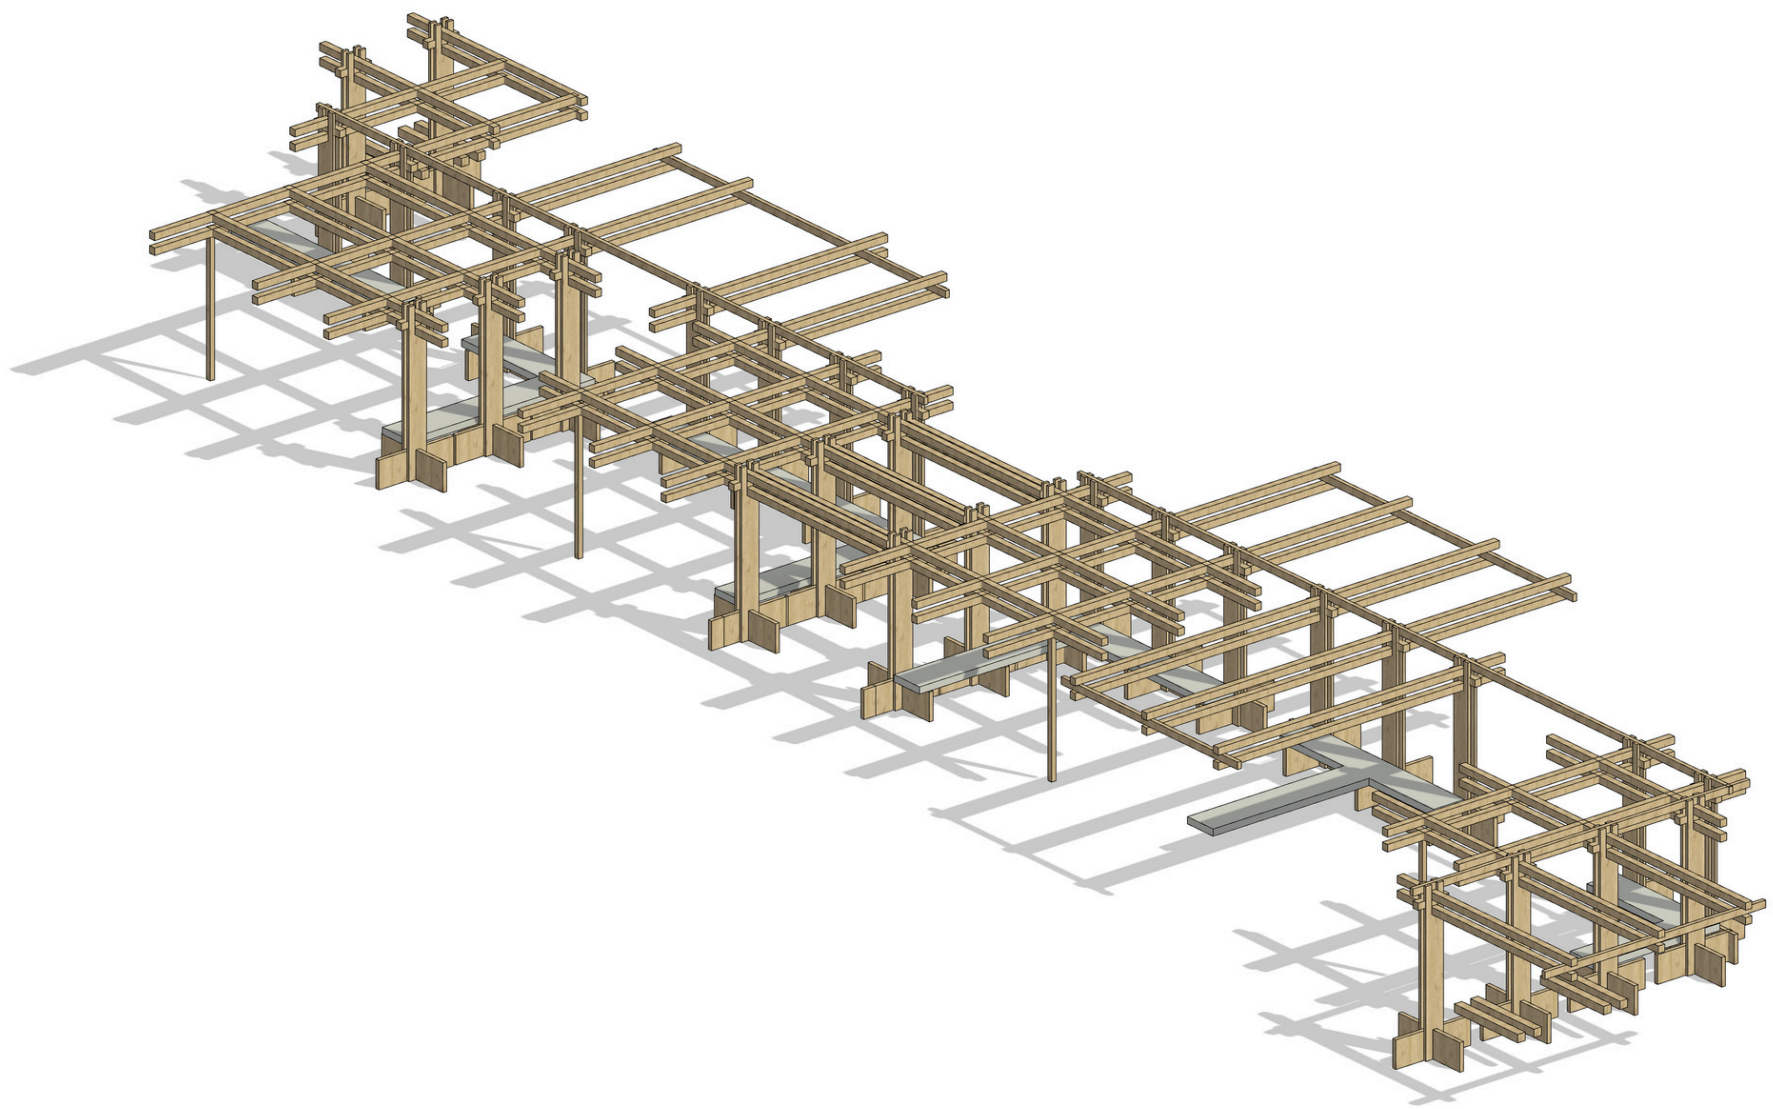


BAJÄC

AUTORI: Chloé Lesourd, Justine Musielinski, Agathe Le Brazidec, Amélie Moy, Baptiste Harang

TVB

TORRE VECCHIA BRONX

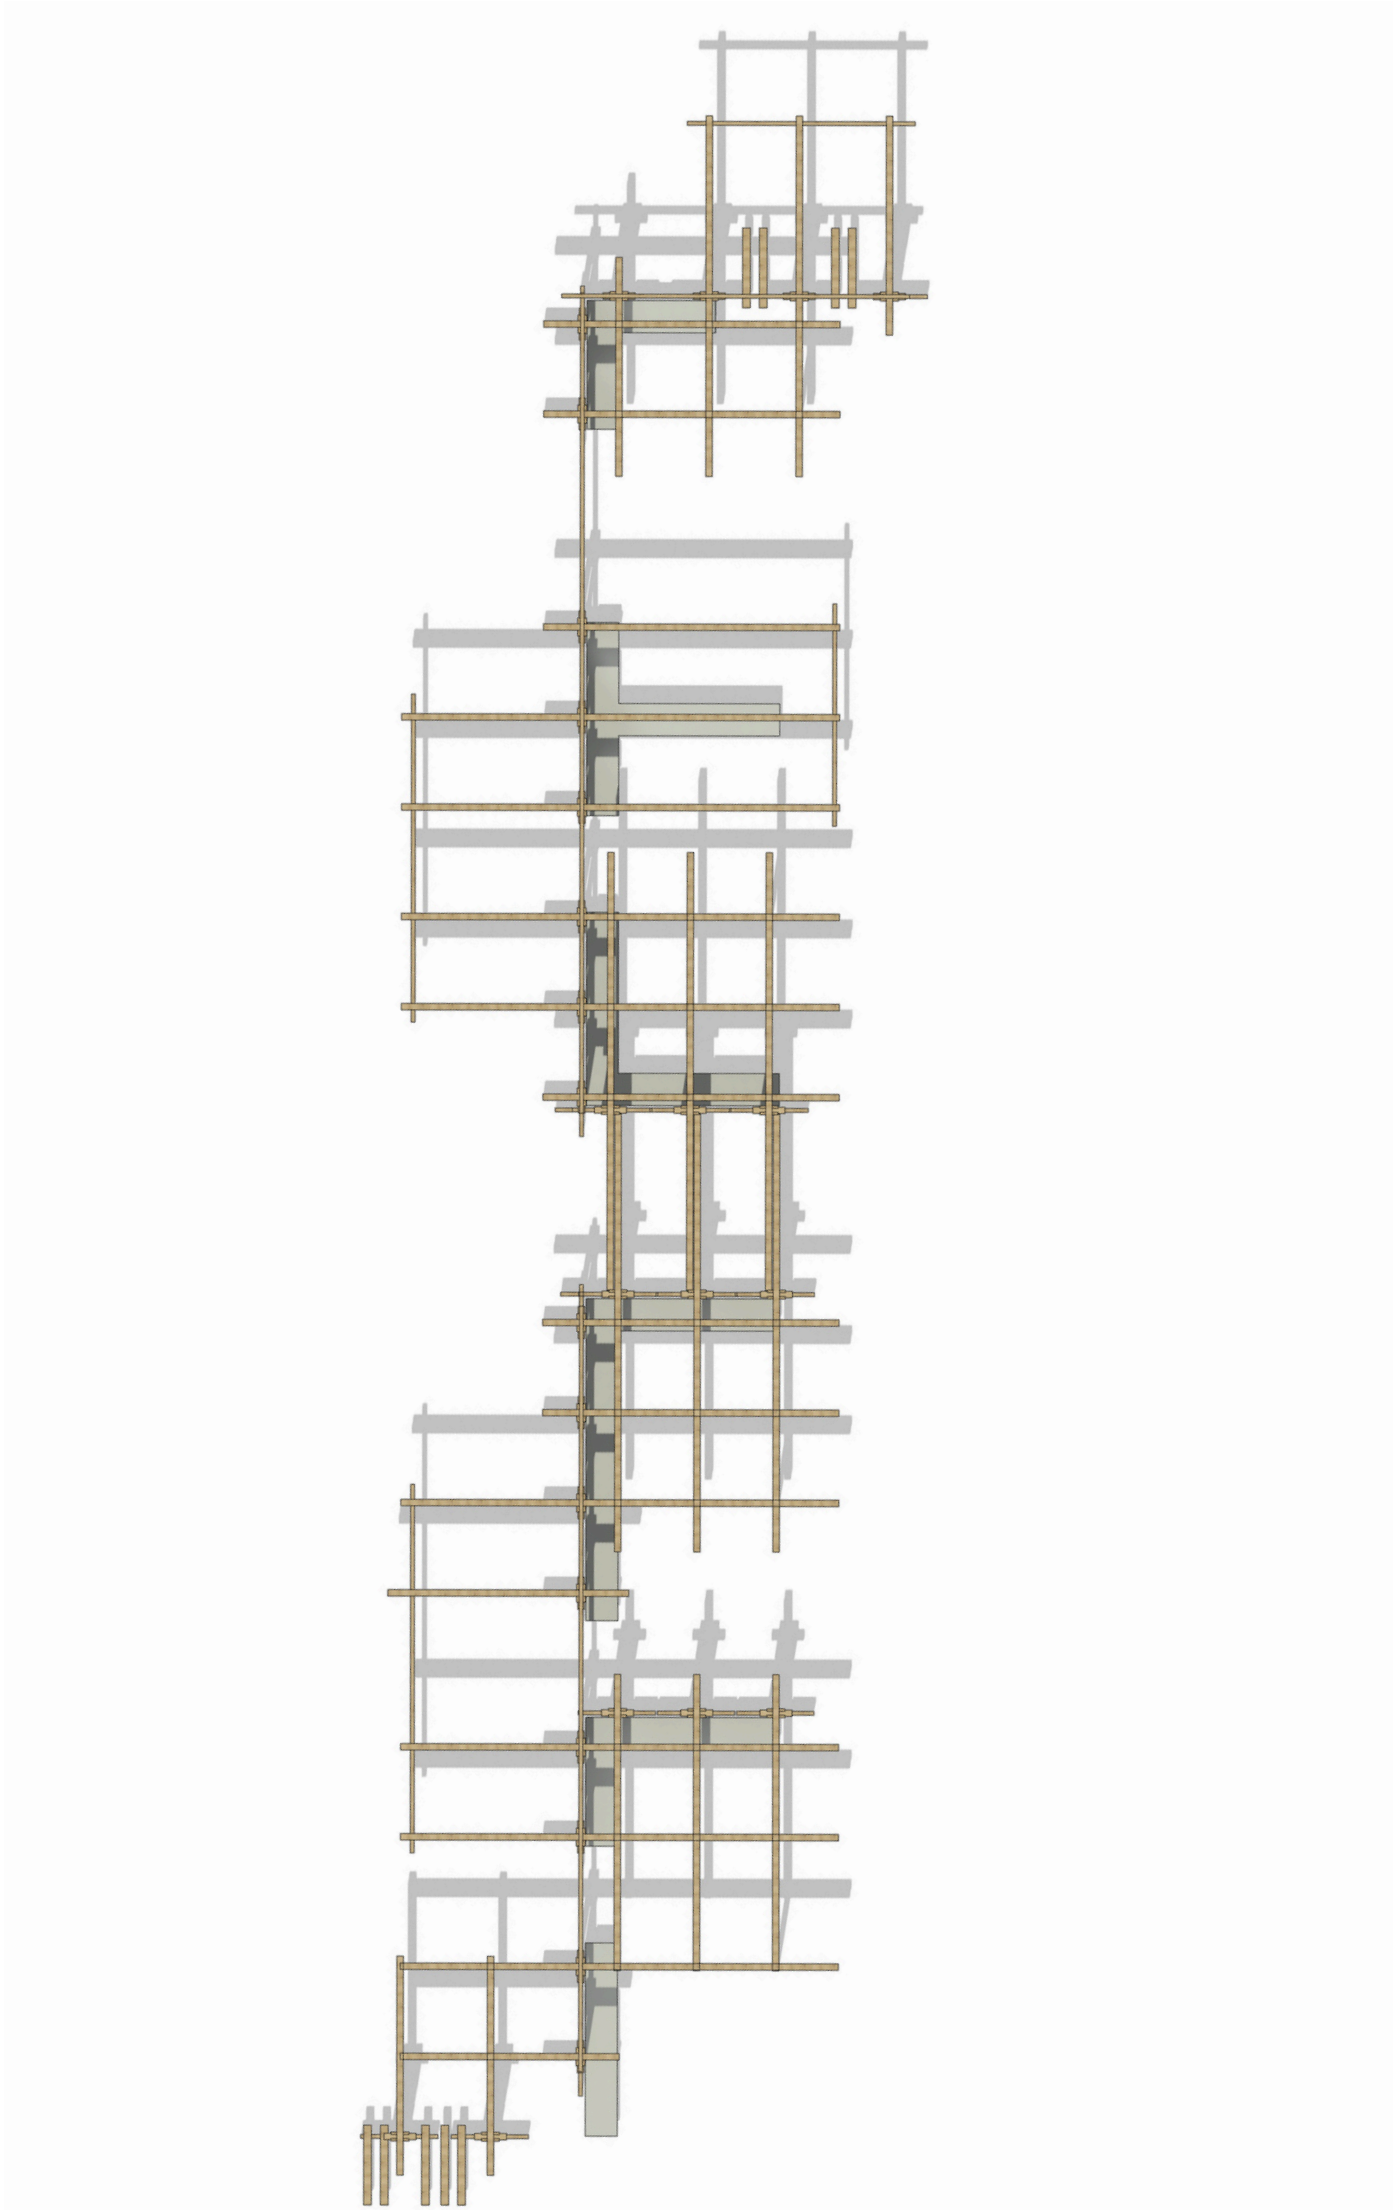


BAJÄC

AUTORI: Chloé Lesourd, Justine Musielinski, Agathe Le Brazidec, Amélie Moy, Baptiste Harang

TVB

TORRE VECCHIA BRONX

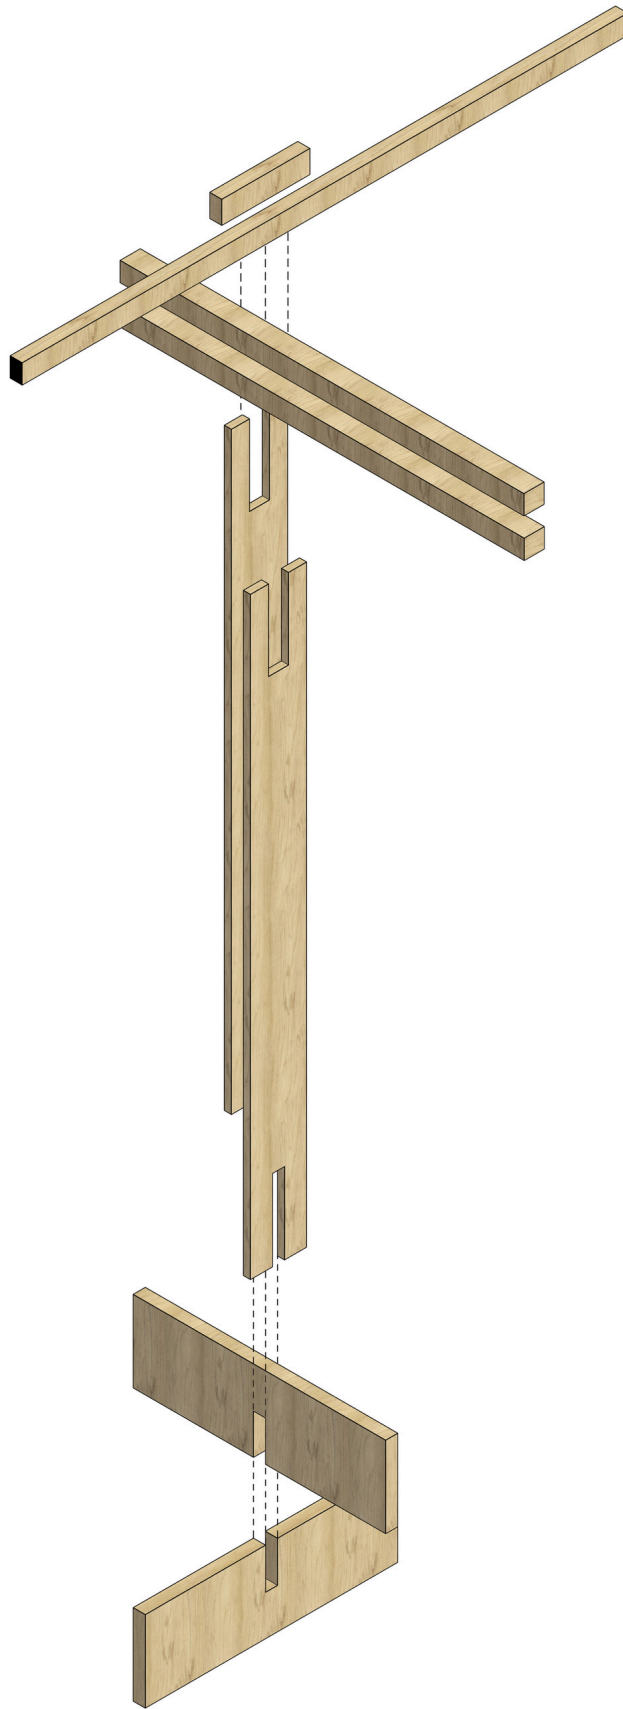


BAJÄC

AUTORI: Chloé Lesourd, Justine Musielinski, Agathe Le Brazidec, Amélie Moy, Baptiste Harang

TVB

TORRE VECCHIA BRONX

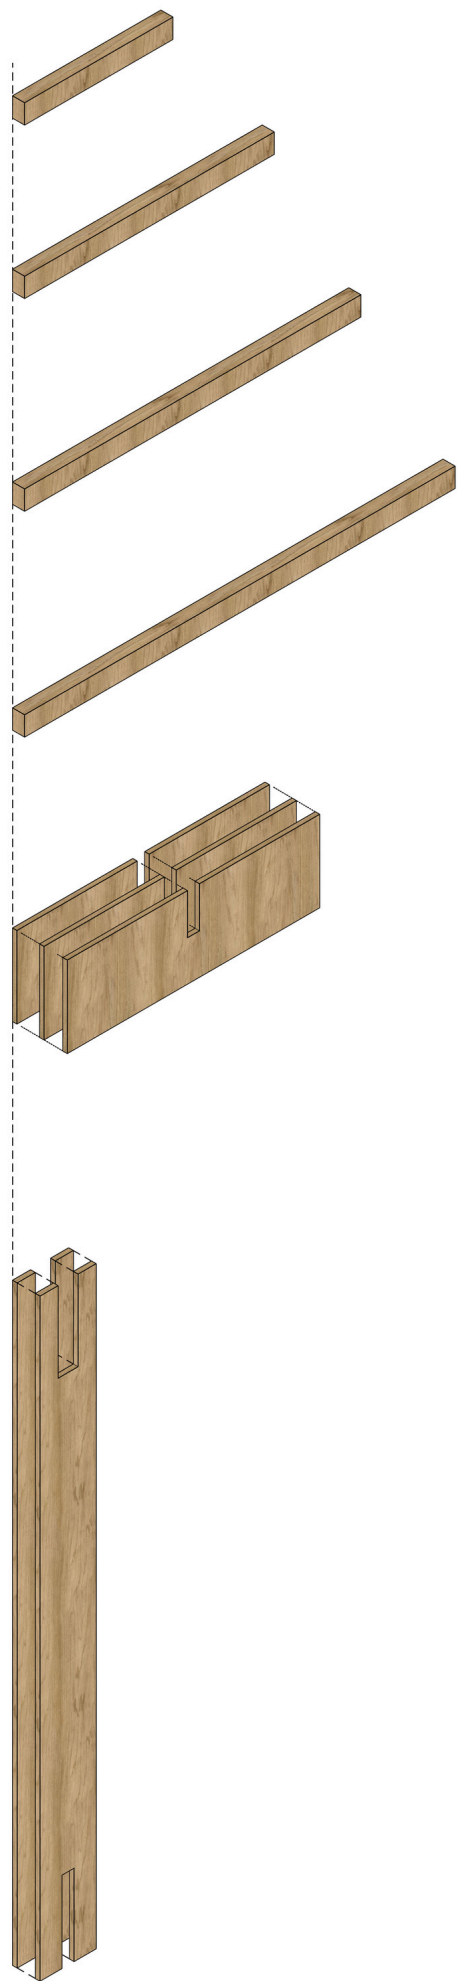

Massello : 60 x 100 x 320 mm -> 66

Massello : 60 x 100 x 4000 mm -> 1

Massello : 100 x 100 x 6800 mm -> 30

100 x 100 x 5600 mm -> 4

100 x 100 x 4600 mm -> 16

100 x 100 x 3400 mm -> 10

Massello : 70 x 70 x 1960 mm -> 7

Tavolato multistrato : 20 x 1200 x 400 mm -> 62

Tavolato multistrato : 20 x 280 x 2360 mm-> 65

20 x 600 x 2360 mm-> 6

20 x 280 x 2360 mm-> 61

Materiali aggiunti

Materiali disponibili

BAJÄC

AUTORI: Chloé Lesourd, Justine Musielinski, Agathe Le
Brazidec, Amélie Moy, Baptiste Harang

TVB

TORRE VECCHIA BRONX



BAJÄC

*AUTORI: Chloé Lesourd, Justine Musielinski, Agathe Le
Brazidec, Amélie Moy, Baptiste Harang*